


CAMP PATRIOT LIBBY, MONTANA

SECOND
LEVEL
FLOOR PLAN

4

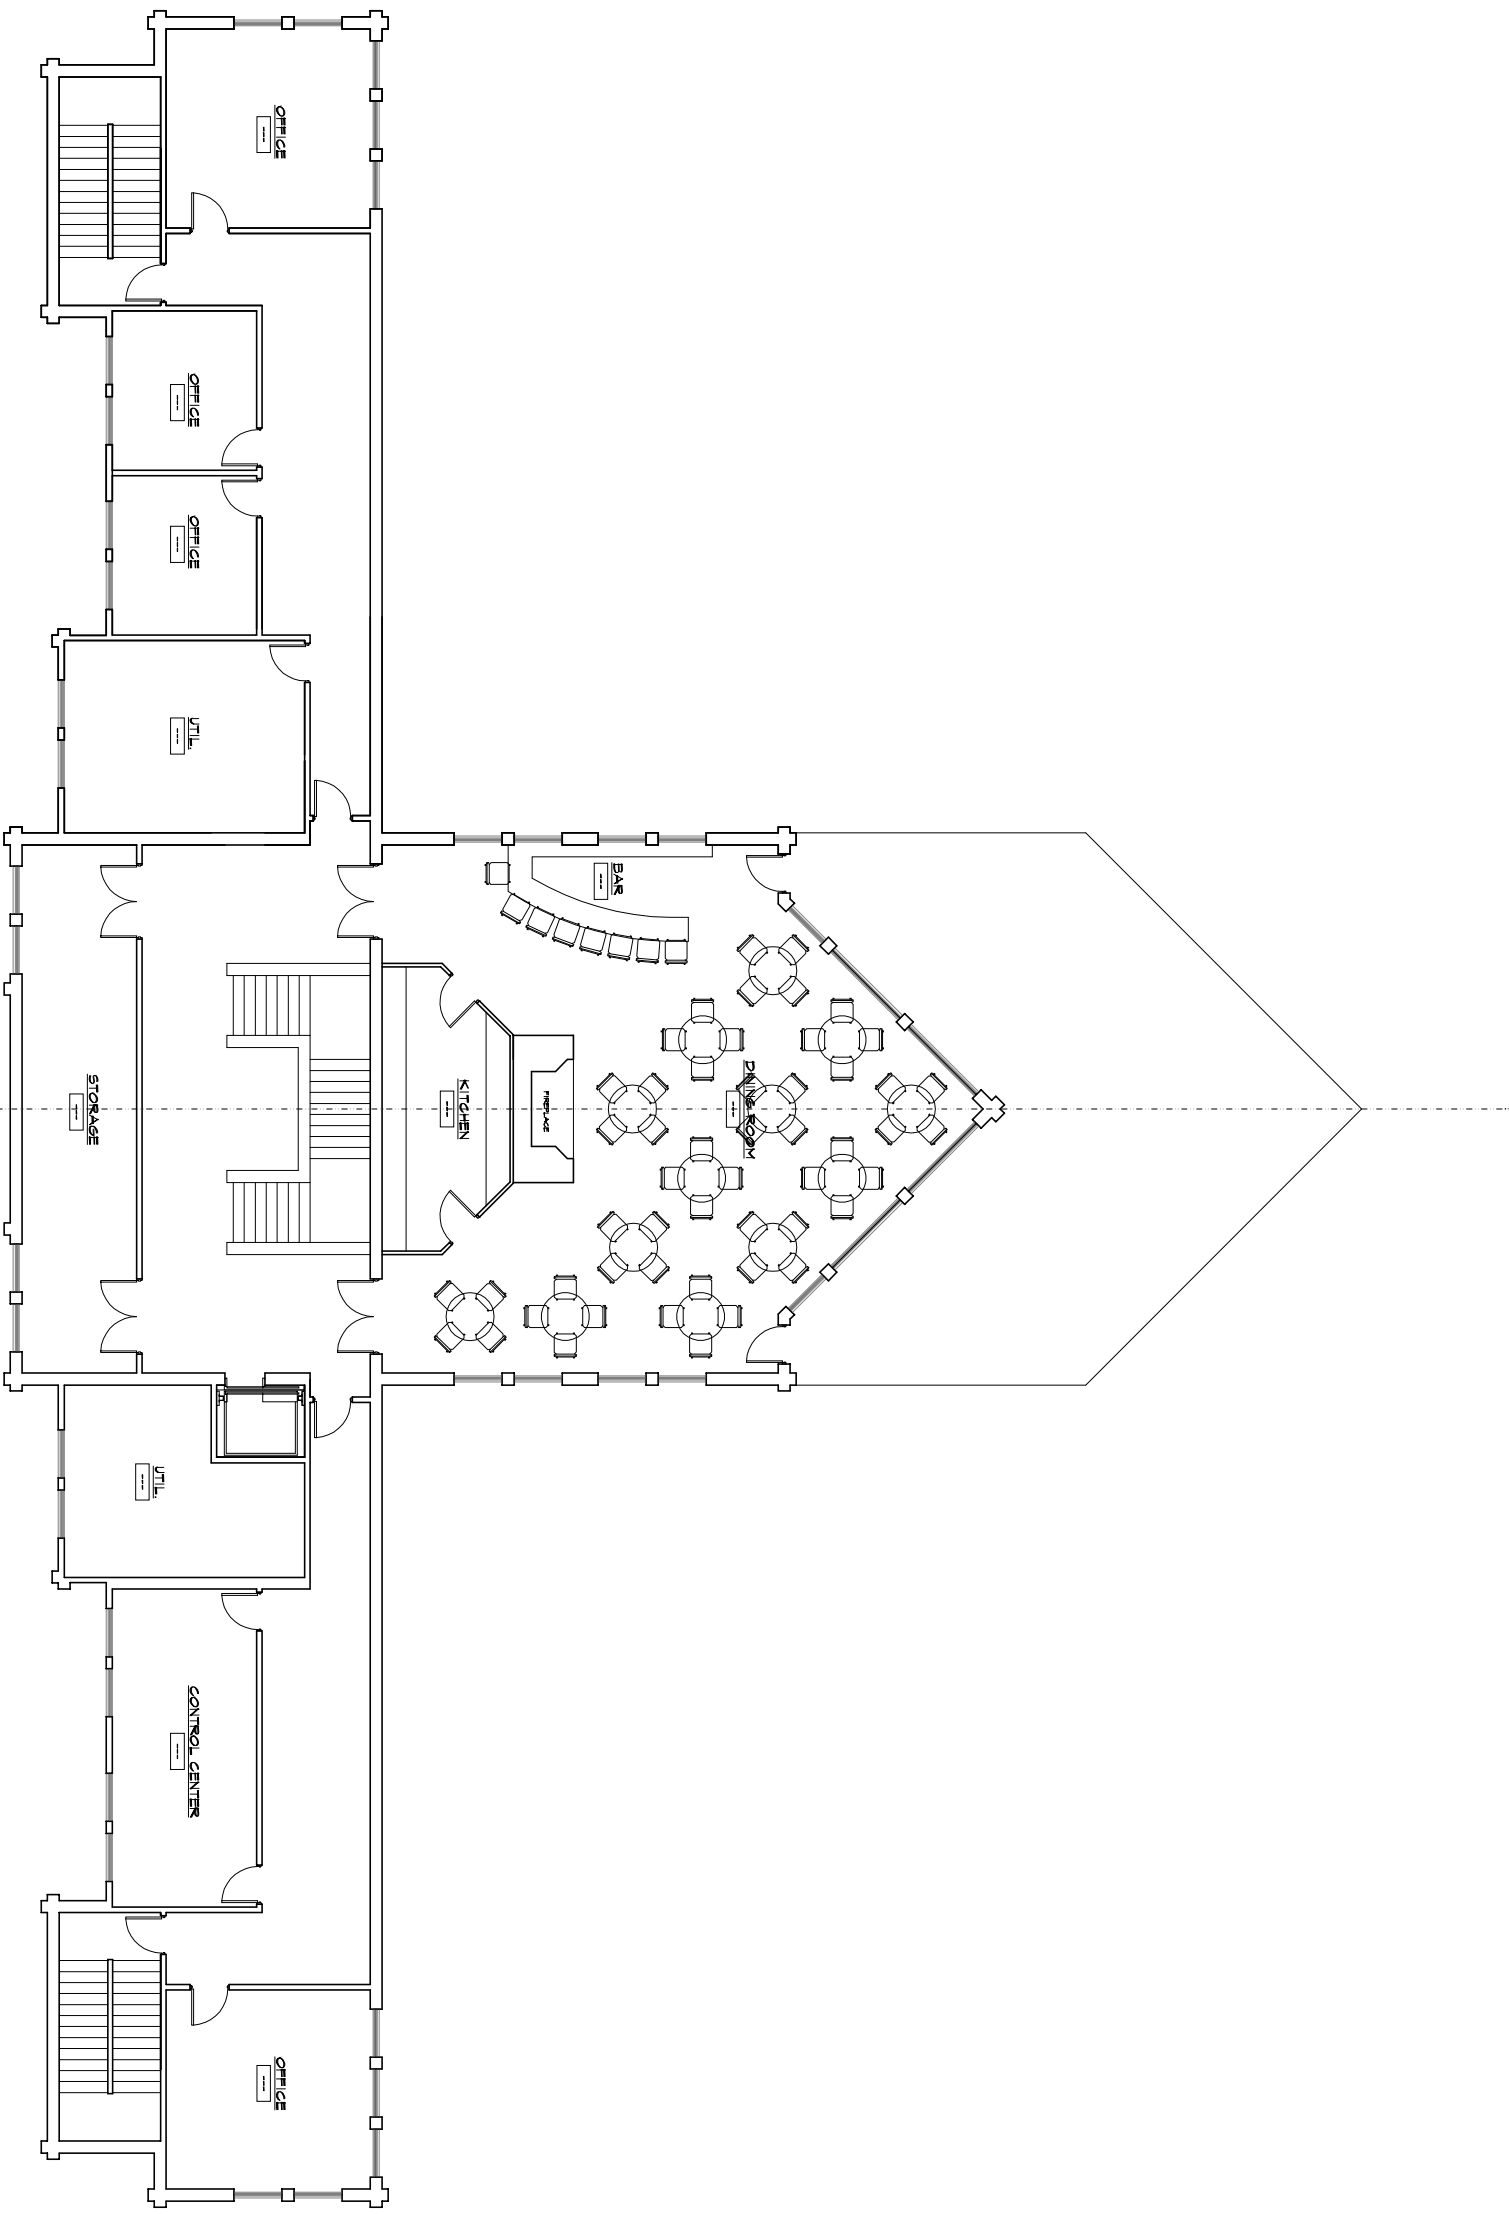

1 SECOND LEVEL FLOOR PLAN
TOTAL MAIN LEVEL 6,730 SF

1/8" = 1'-0"


MARCH 16, 2005
1/2 SIZE DRAWING

CAMP PATRIOT LIBBY, MONTANA

BASEMENT LEVEL FLOOR PLAN


2

FEBRUARY 16, 2005
1/2 SIZE DRAWING

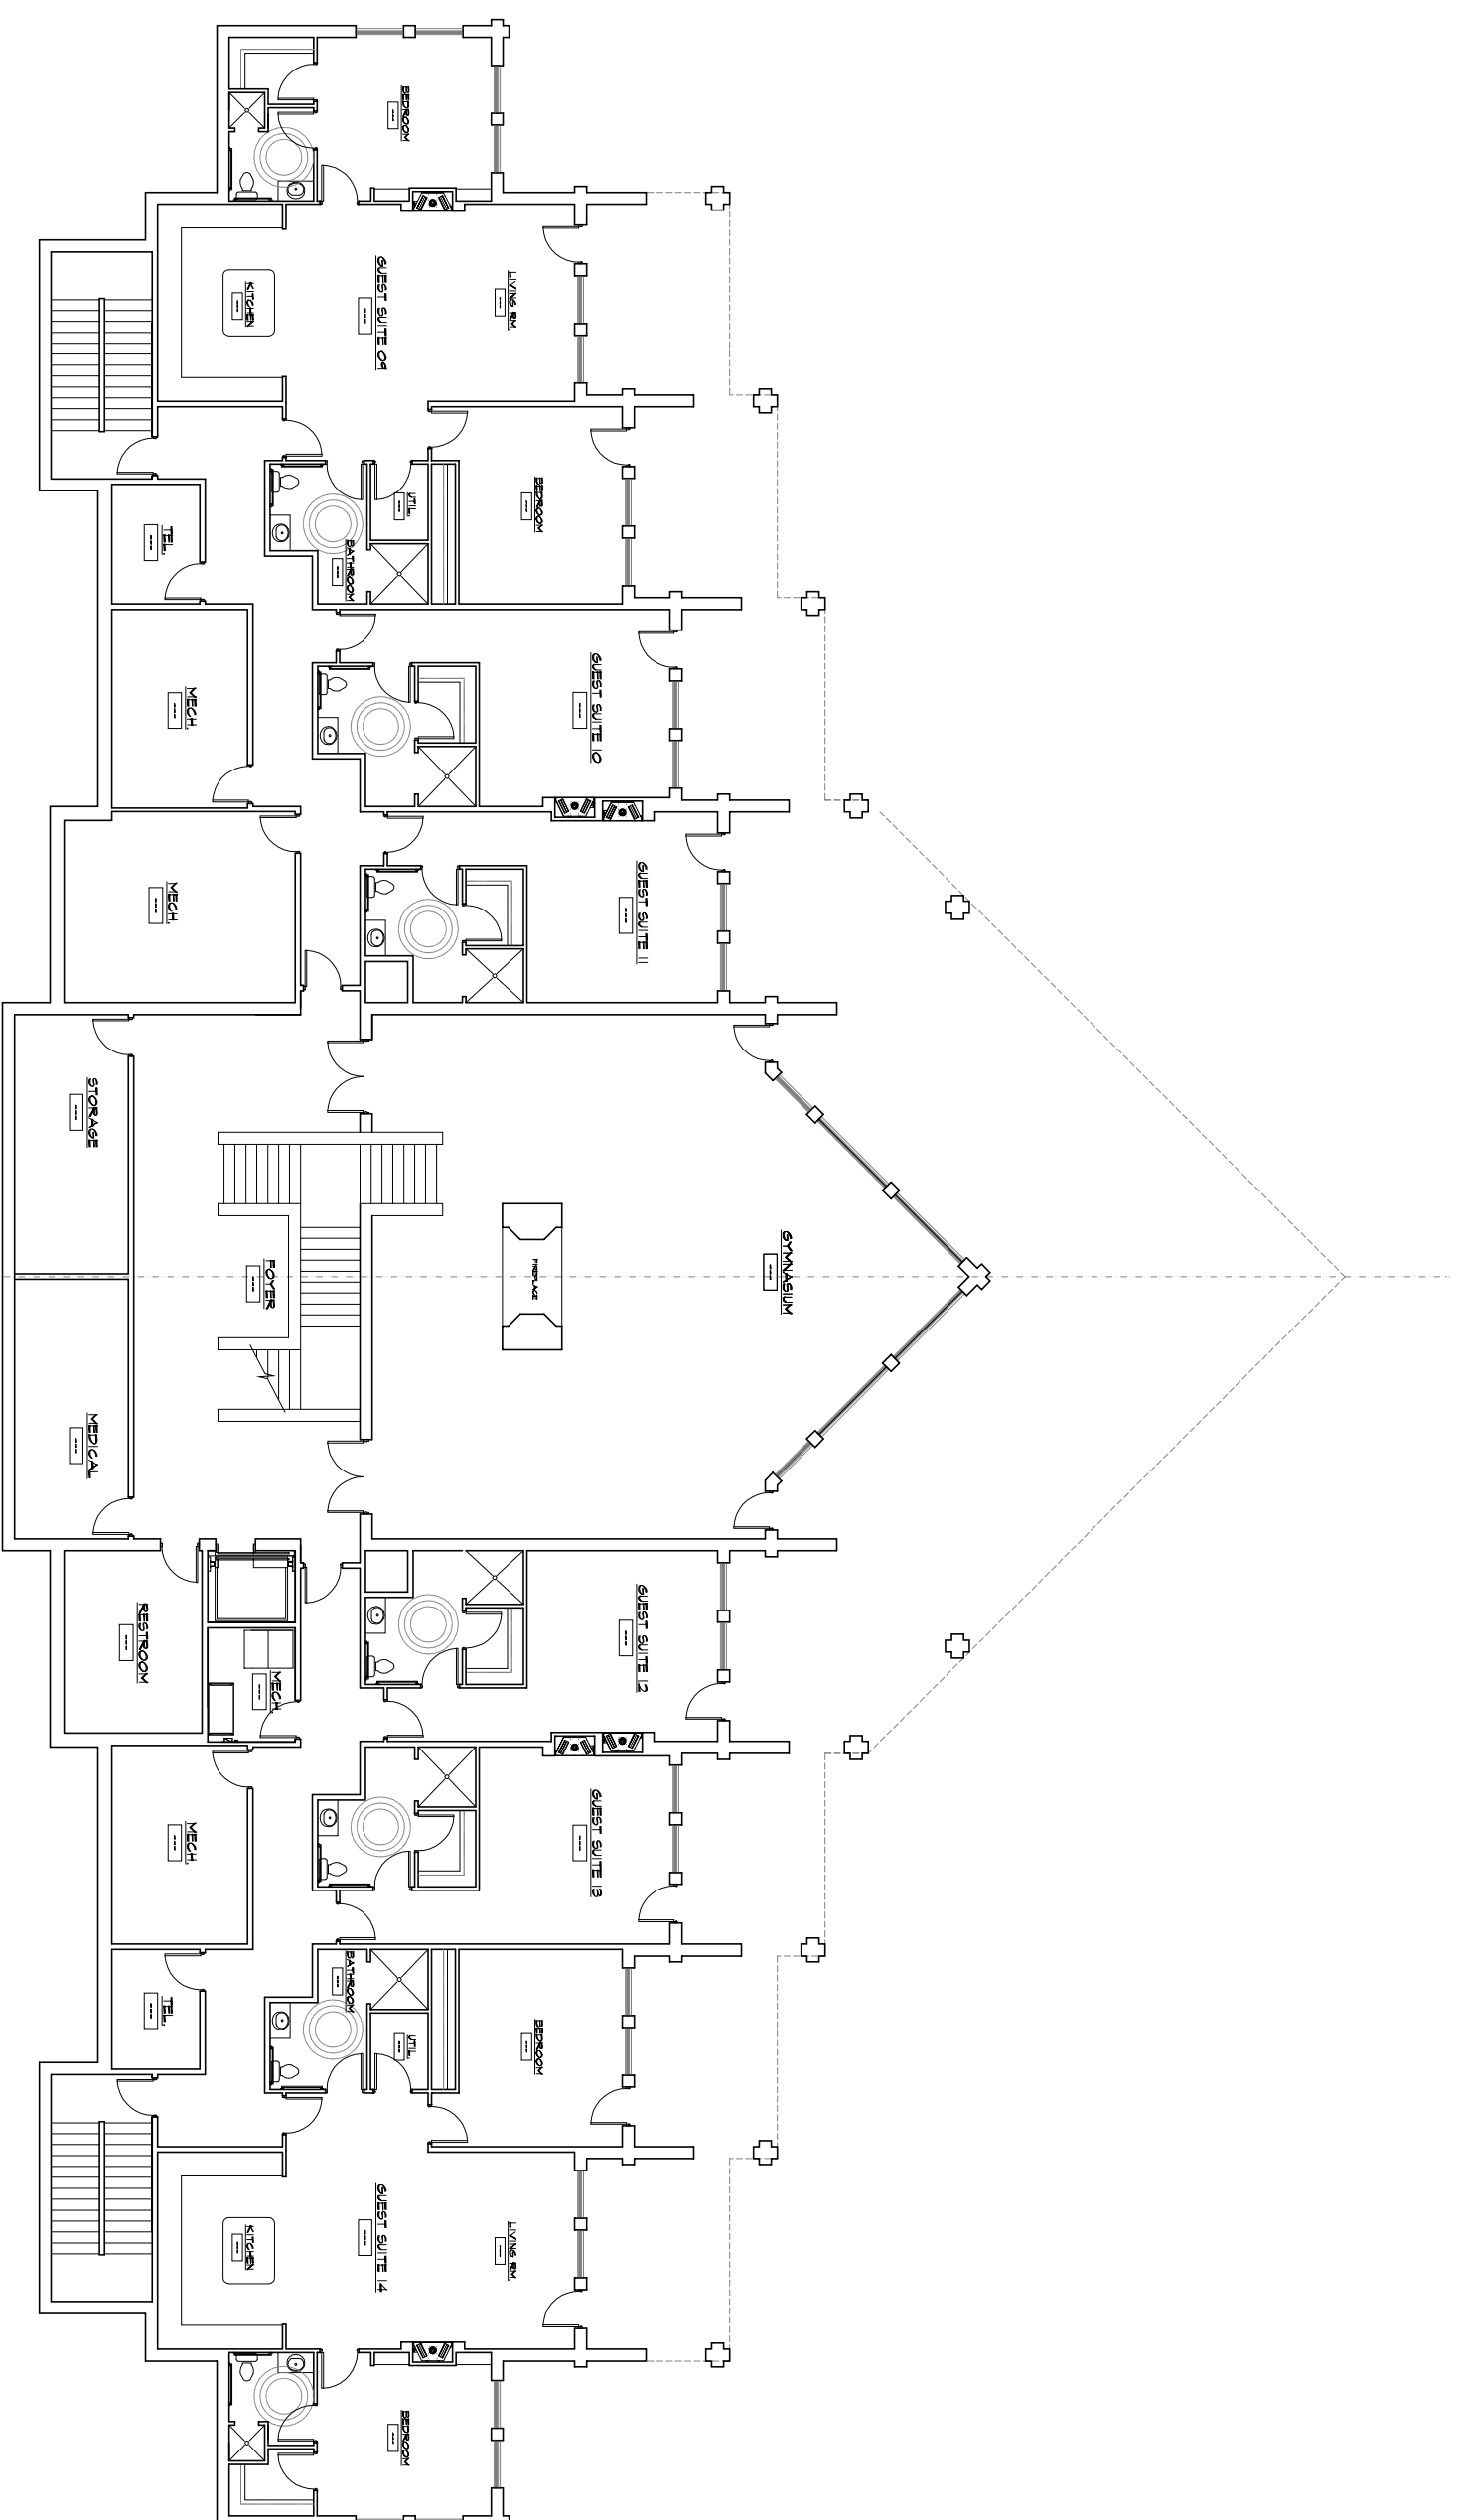

1 BASEMENT LEVEL FLOOR PLAN
TOTAL MAIN LEVEL 10,667 SF

1/8" = 1'-0"

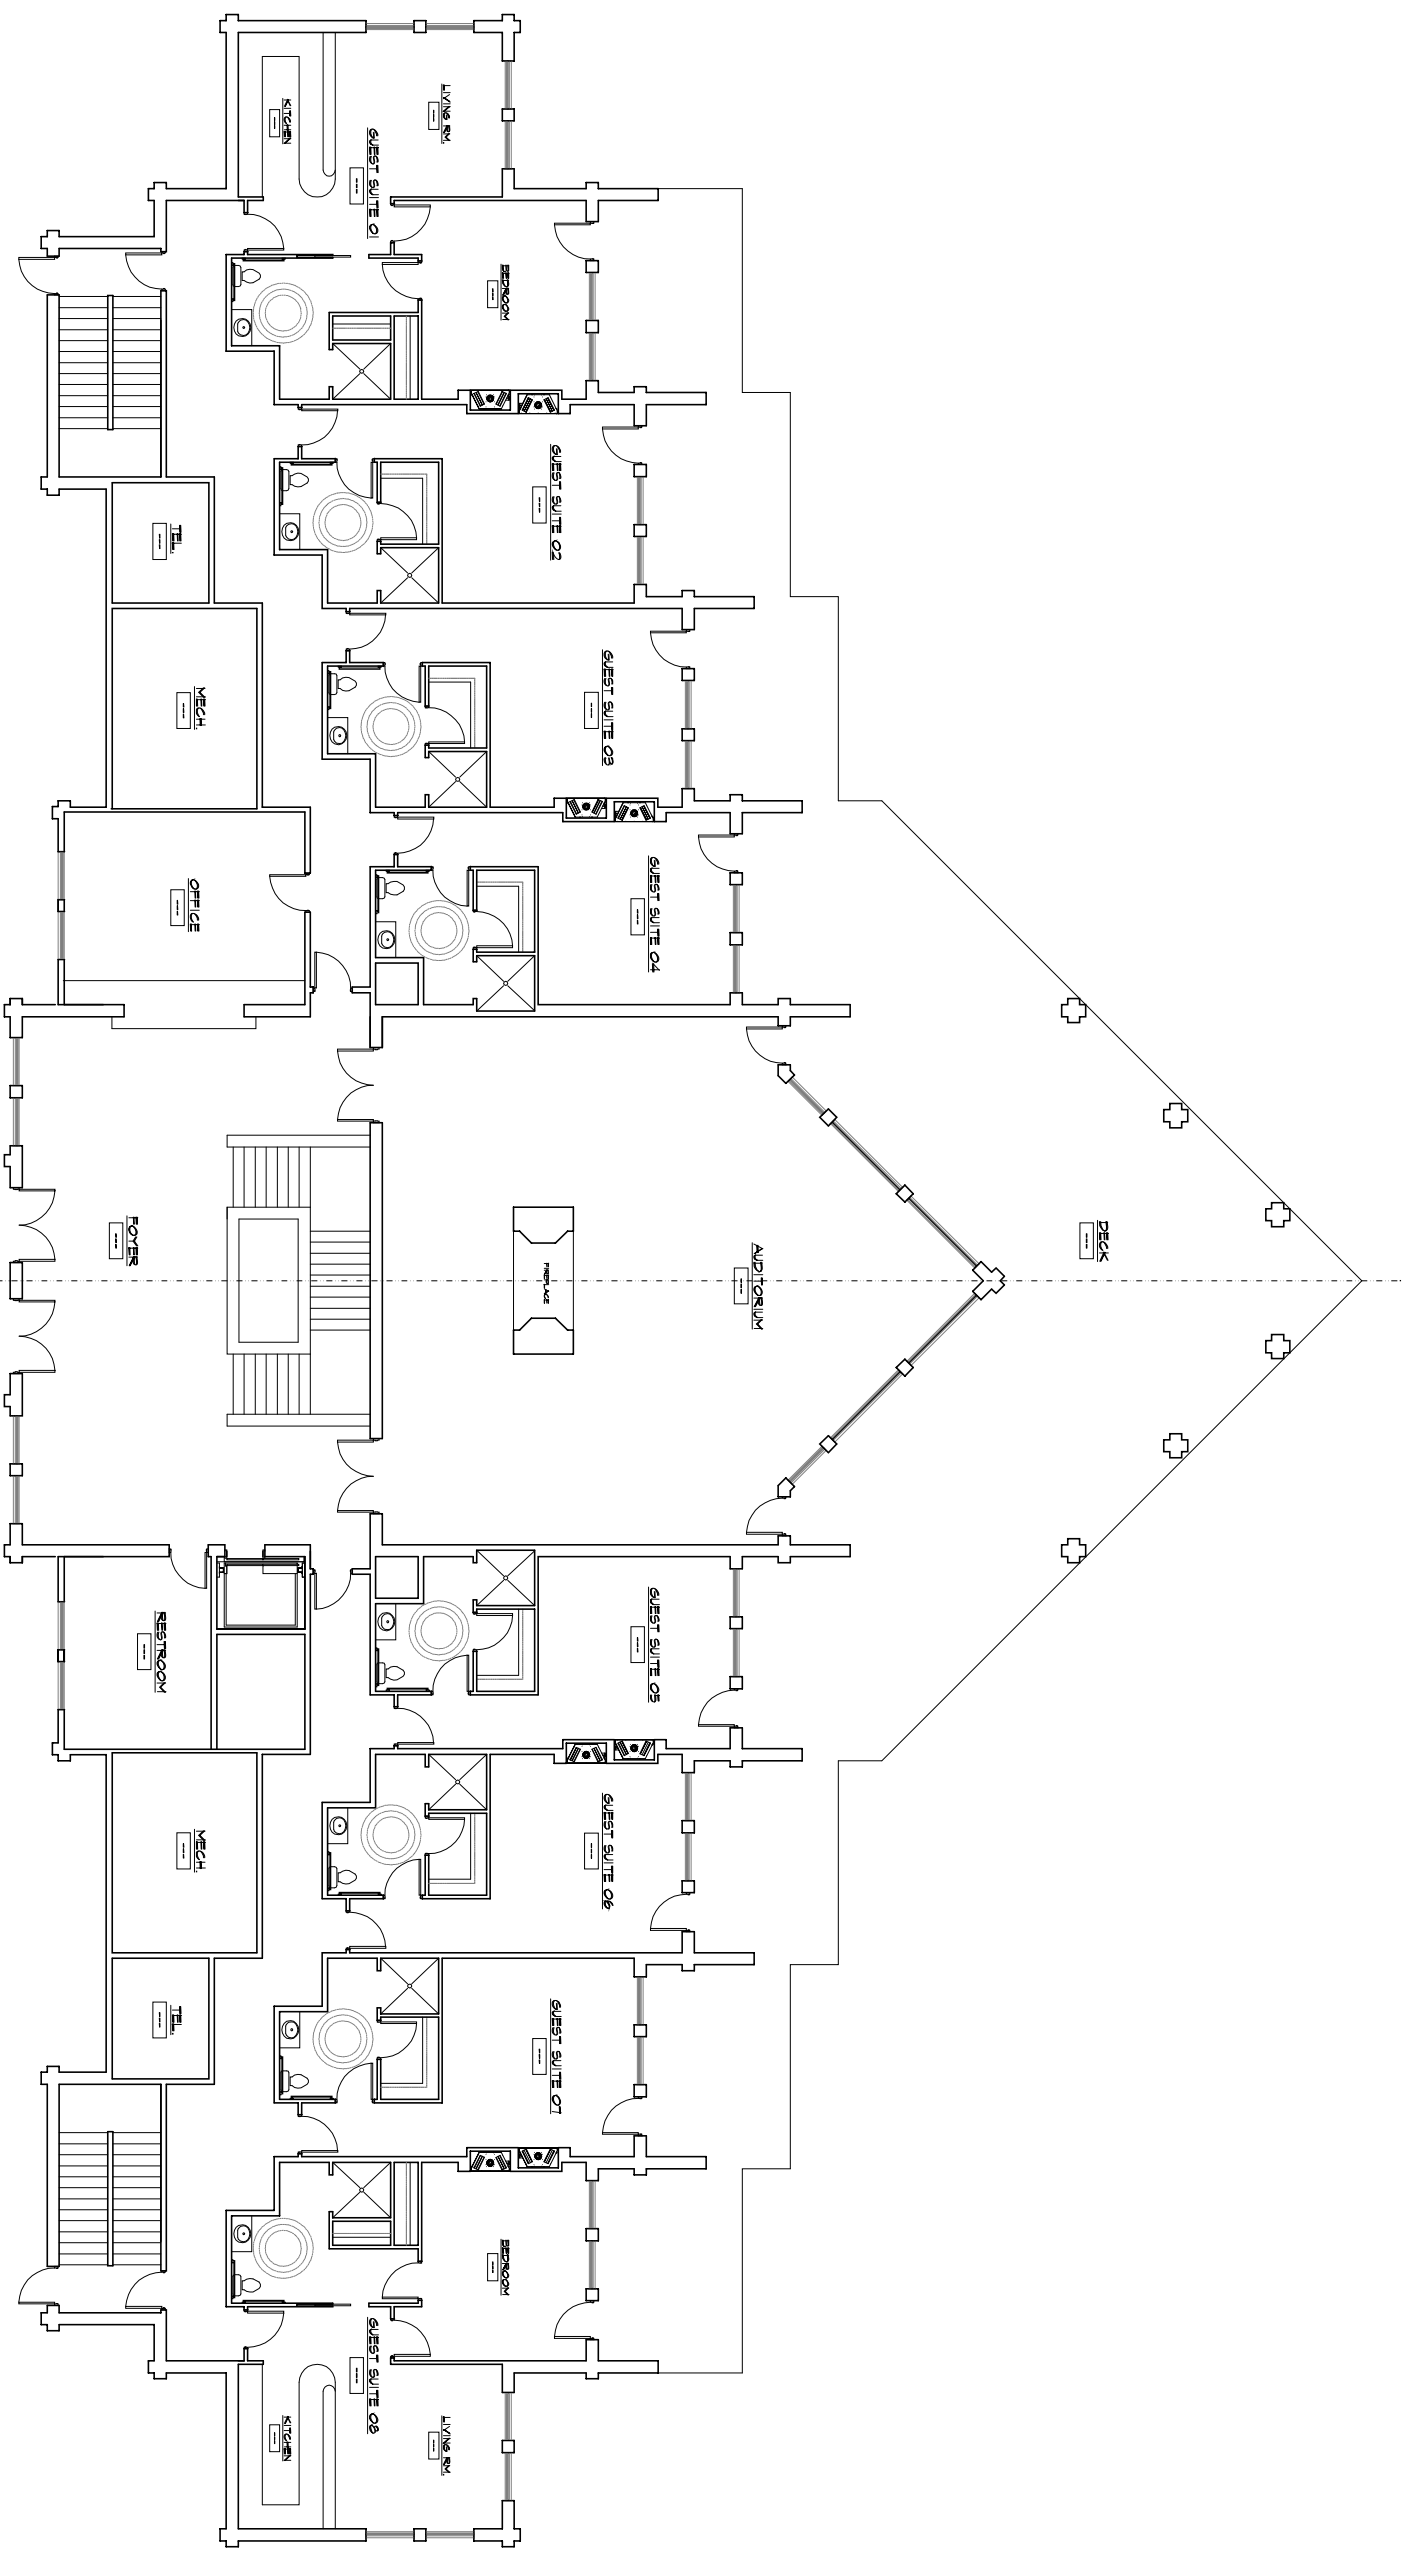


1 FIRST LEVEL FLOOR PLAN
 TOTAL MAIN LEVEL 10667 SF

1/8" = 1'-0"

CAMP PATRIOT LIBBY, MONTANA

FIRST LEVEL FLOOR PLAN
3

FEBRUARY 16, 2005
 1/2 SIZE DRAWING

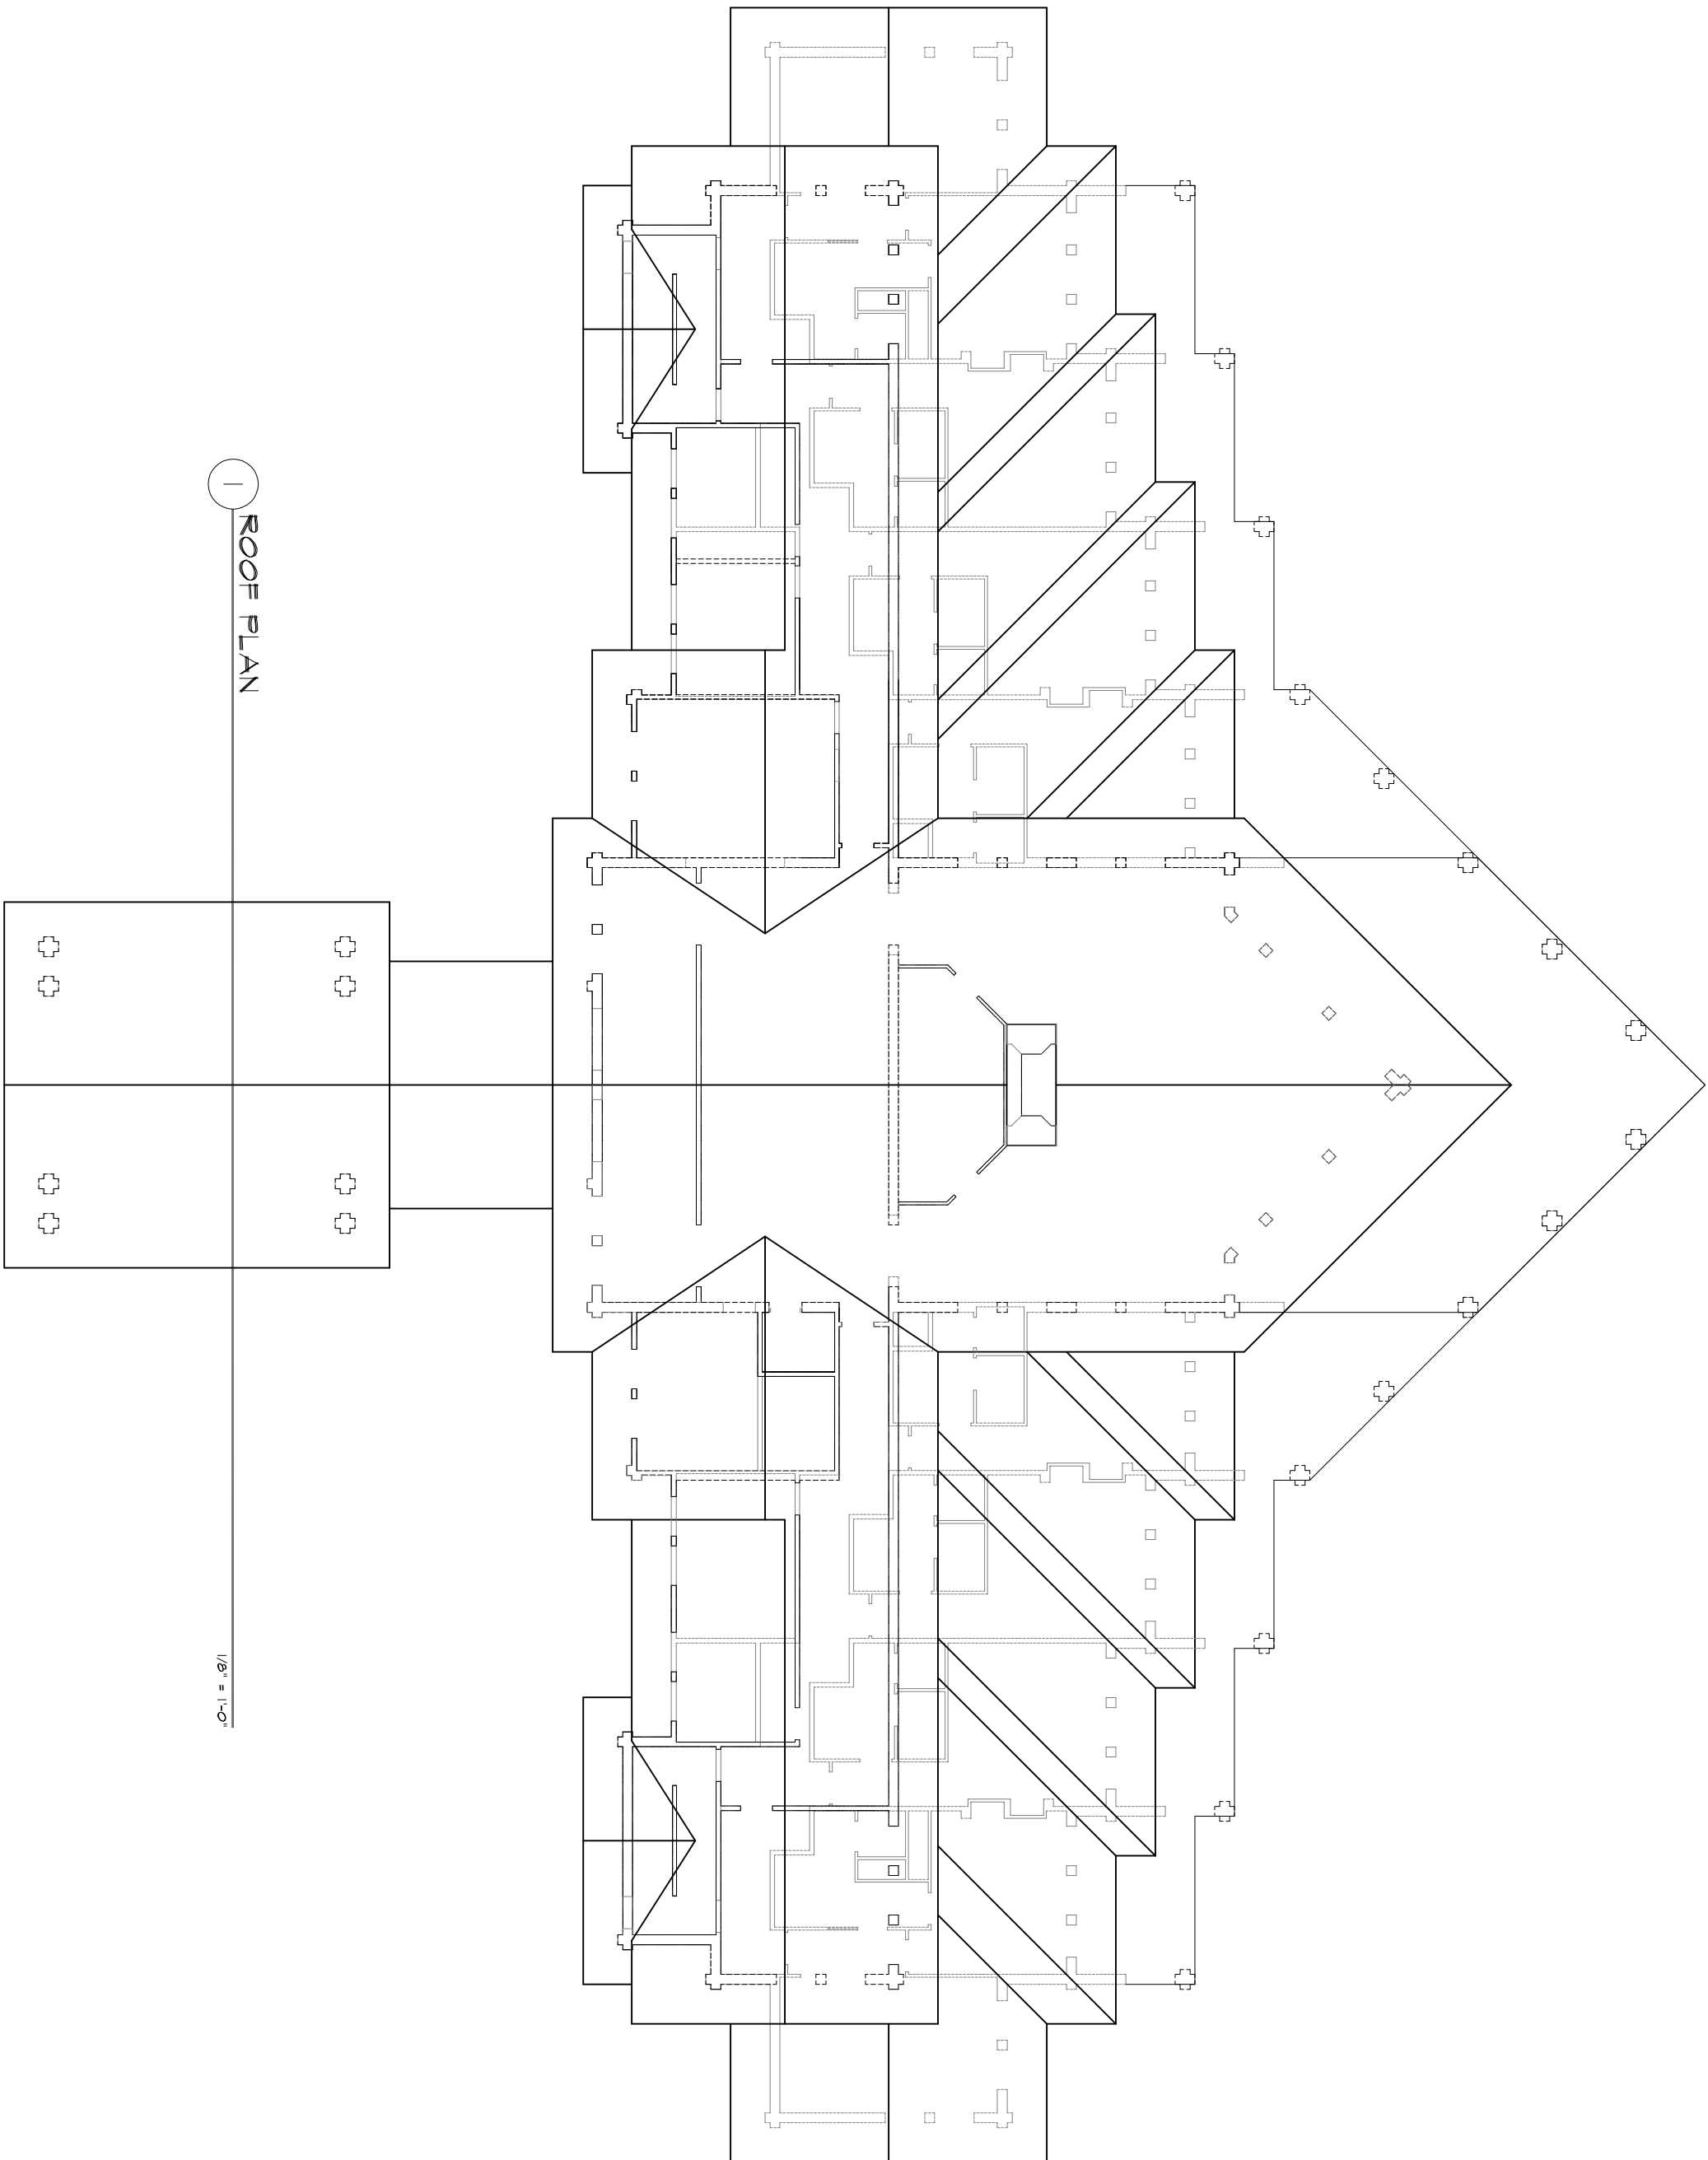

CAMP PATRIOT

LIBBY, MONTANA

ROOF
PLAN
PRELIM. DESIGN

5

FEBRUARY 16, 2005
1/2 SIZE DRAWING



CAMP PATRIOT LIBBY, MONTANA

SITE
PLAN


1

MARCH 16, 2005
1/2 SIZE DRAWING




1 SITE PLAN

1-000

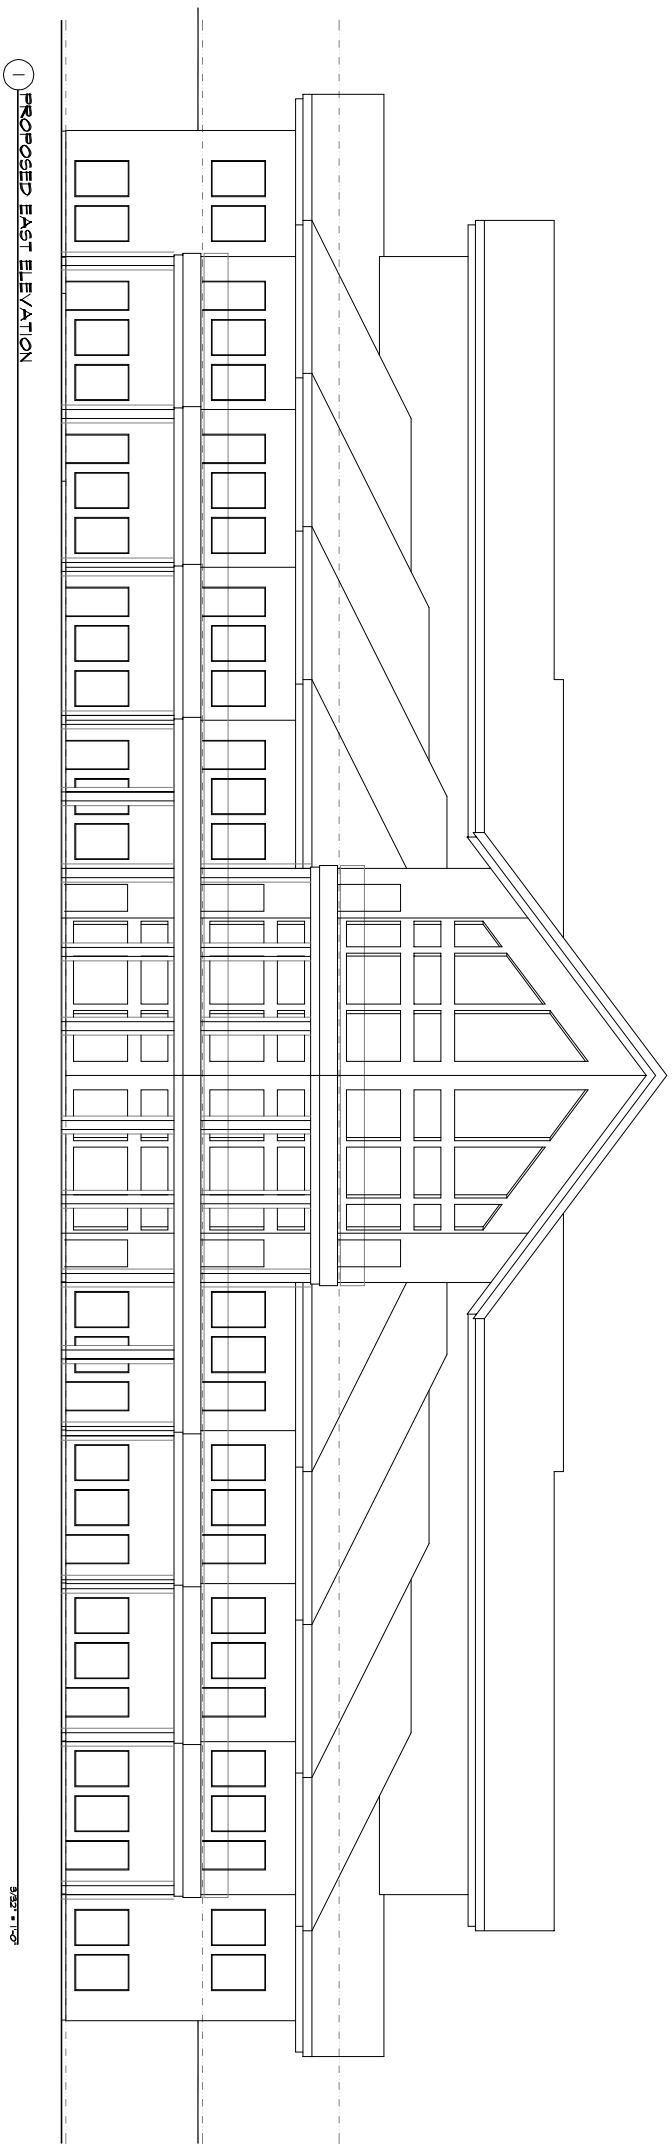


① PROPOSED EAST ELEVATION

3/8" = 1'-0"

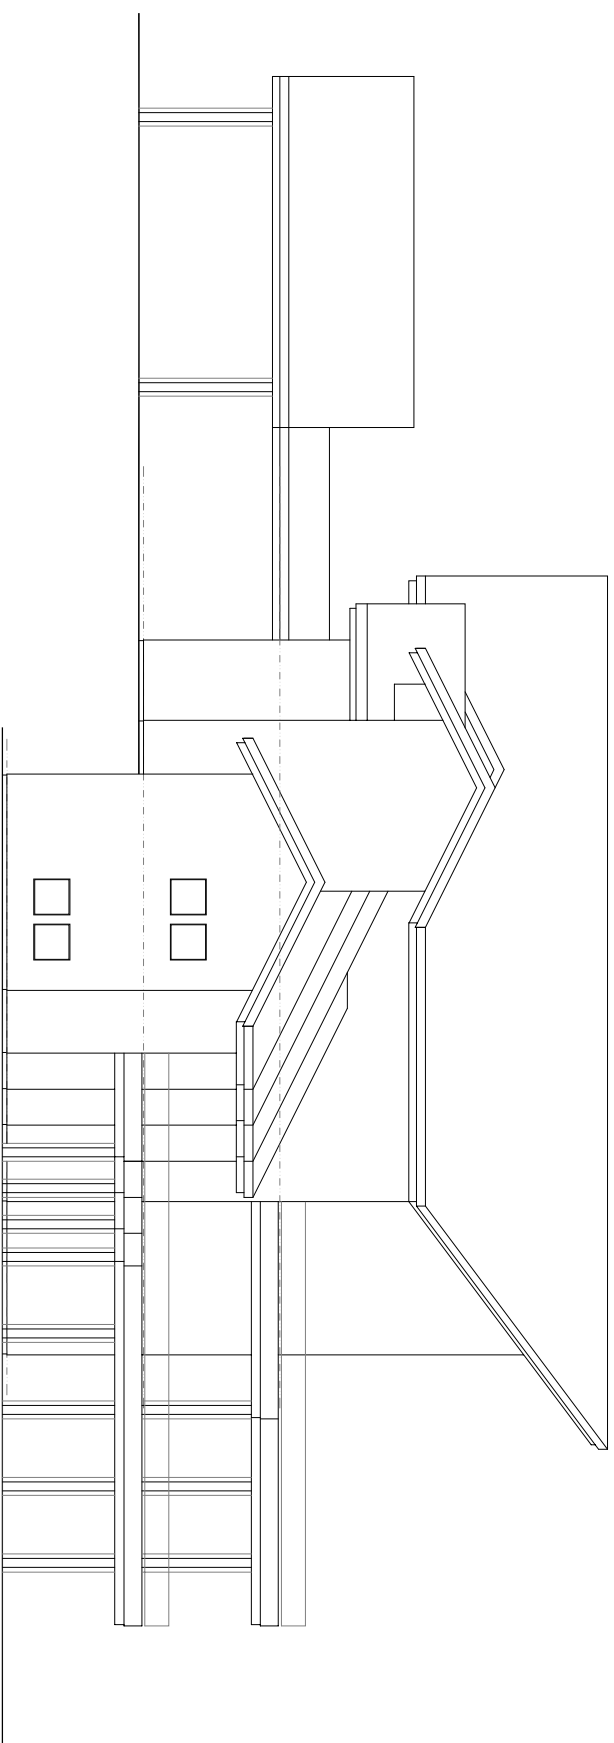

④ PROPOSED SOUTH ELEVATION

3/8" = 1'-0"

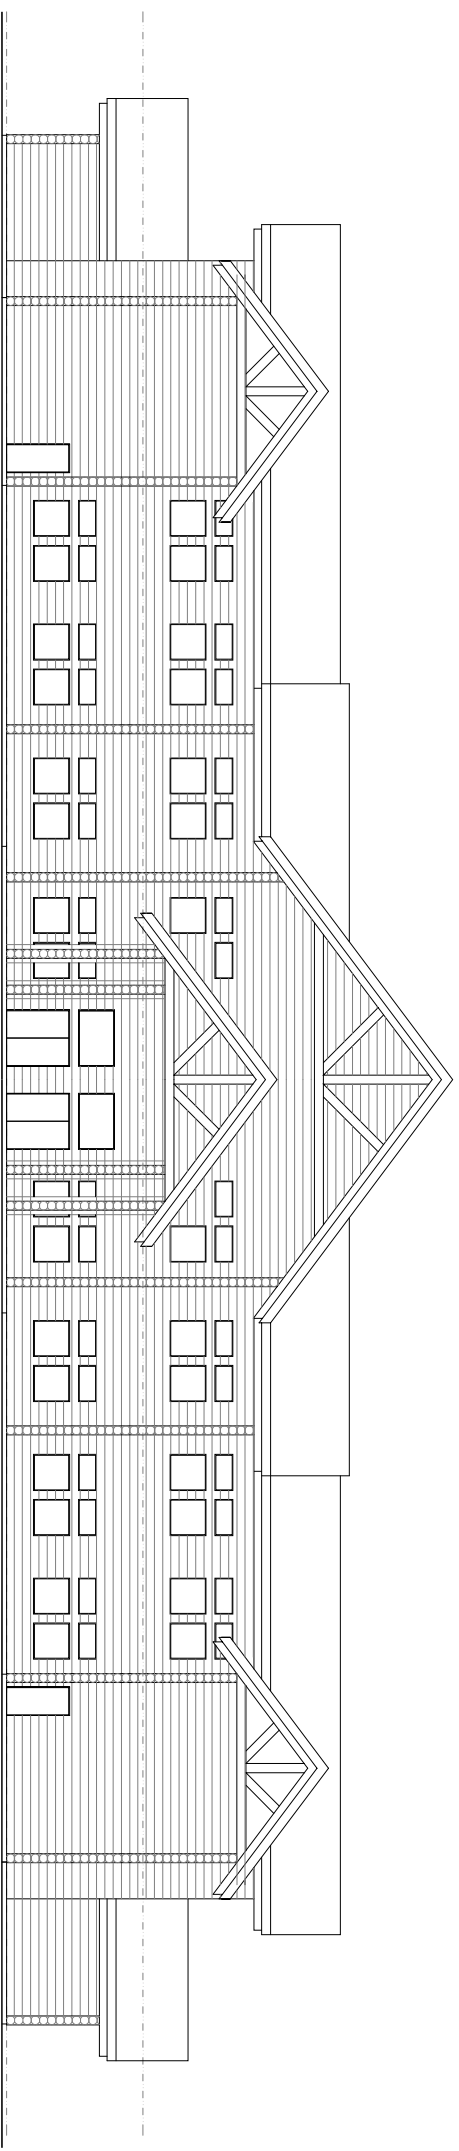

③ PROPOSED WEST ELEVATION

3/8" = 1'-0"

CAMP PATRIOT
LIBBY, MONTANA

EXTERIOR
ELEVATIONS